

SITE LOCATION WITHIN PALMERSTON NORTH



E3Architects
P:06 355 4662
F:06 355 4664
admin@e3architects.co.nz

28 Amesbury St
P.O.BOX 5332
PALMERSTON NORTH 4414

Job Title

HEALTHY LIVING COMMUNITY CAFE & HEALTH CENTRE, for TE AROHA NOA
20-26 BRENTWOOD AVENUE, PALMERSTON NORTH



PRELIMINARY		
Job No.	15-011	Sheet SK01
Designed MTD	Scale	Revision
Drawn CH	Date 23/09/15	



- Farnham Reserve
- Takaro Sports Club
- Corner Shops
- TE AROHA NOA SITE
- Te Wananga O Aotearoa - Papaioea Campus
- Ernest Adams
- Takaro School
- Local Shopping Village
- Highbury Park Main Sports Ground

SCALE BAR 0 40 80 160m

SITE LOCATION WITHIN HIGHBURY/TAKARO




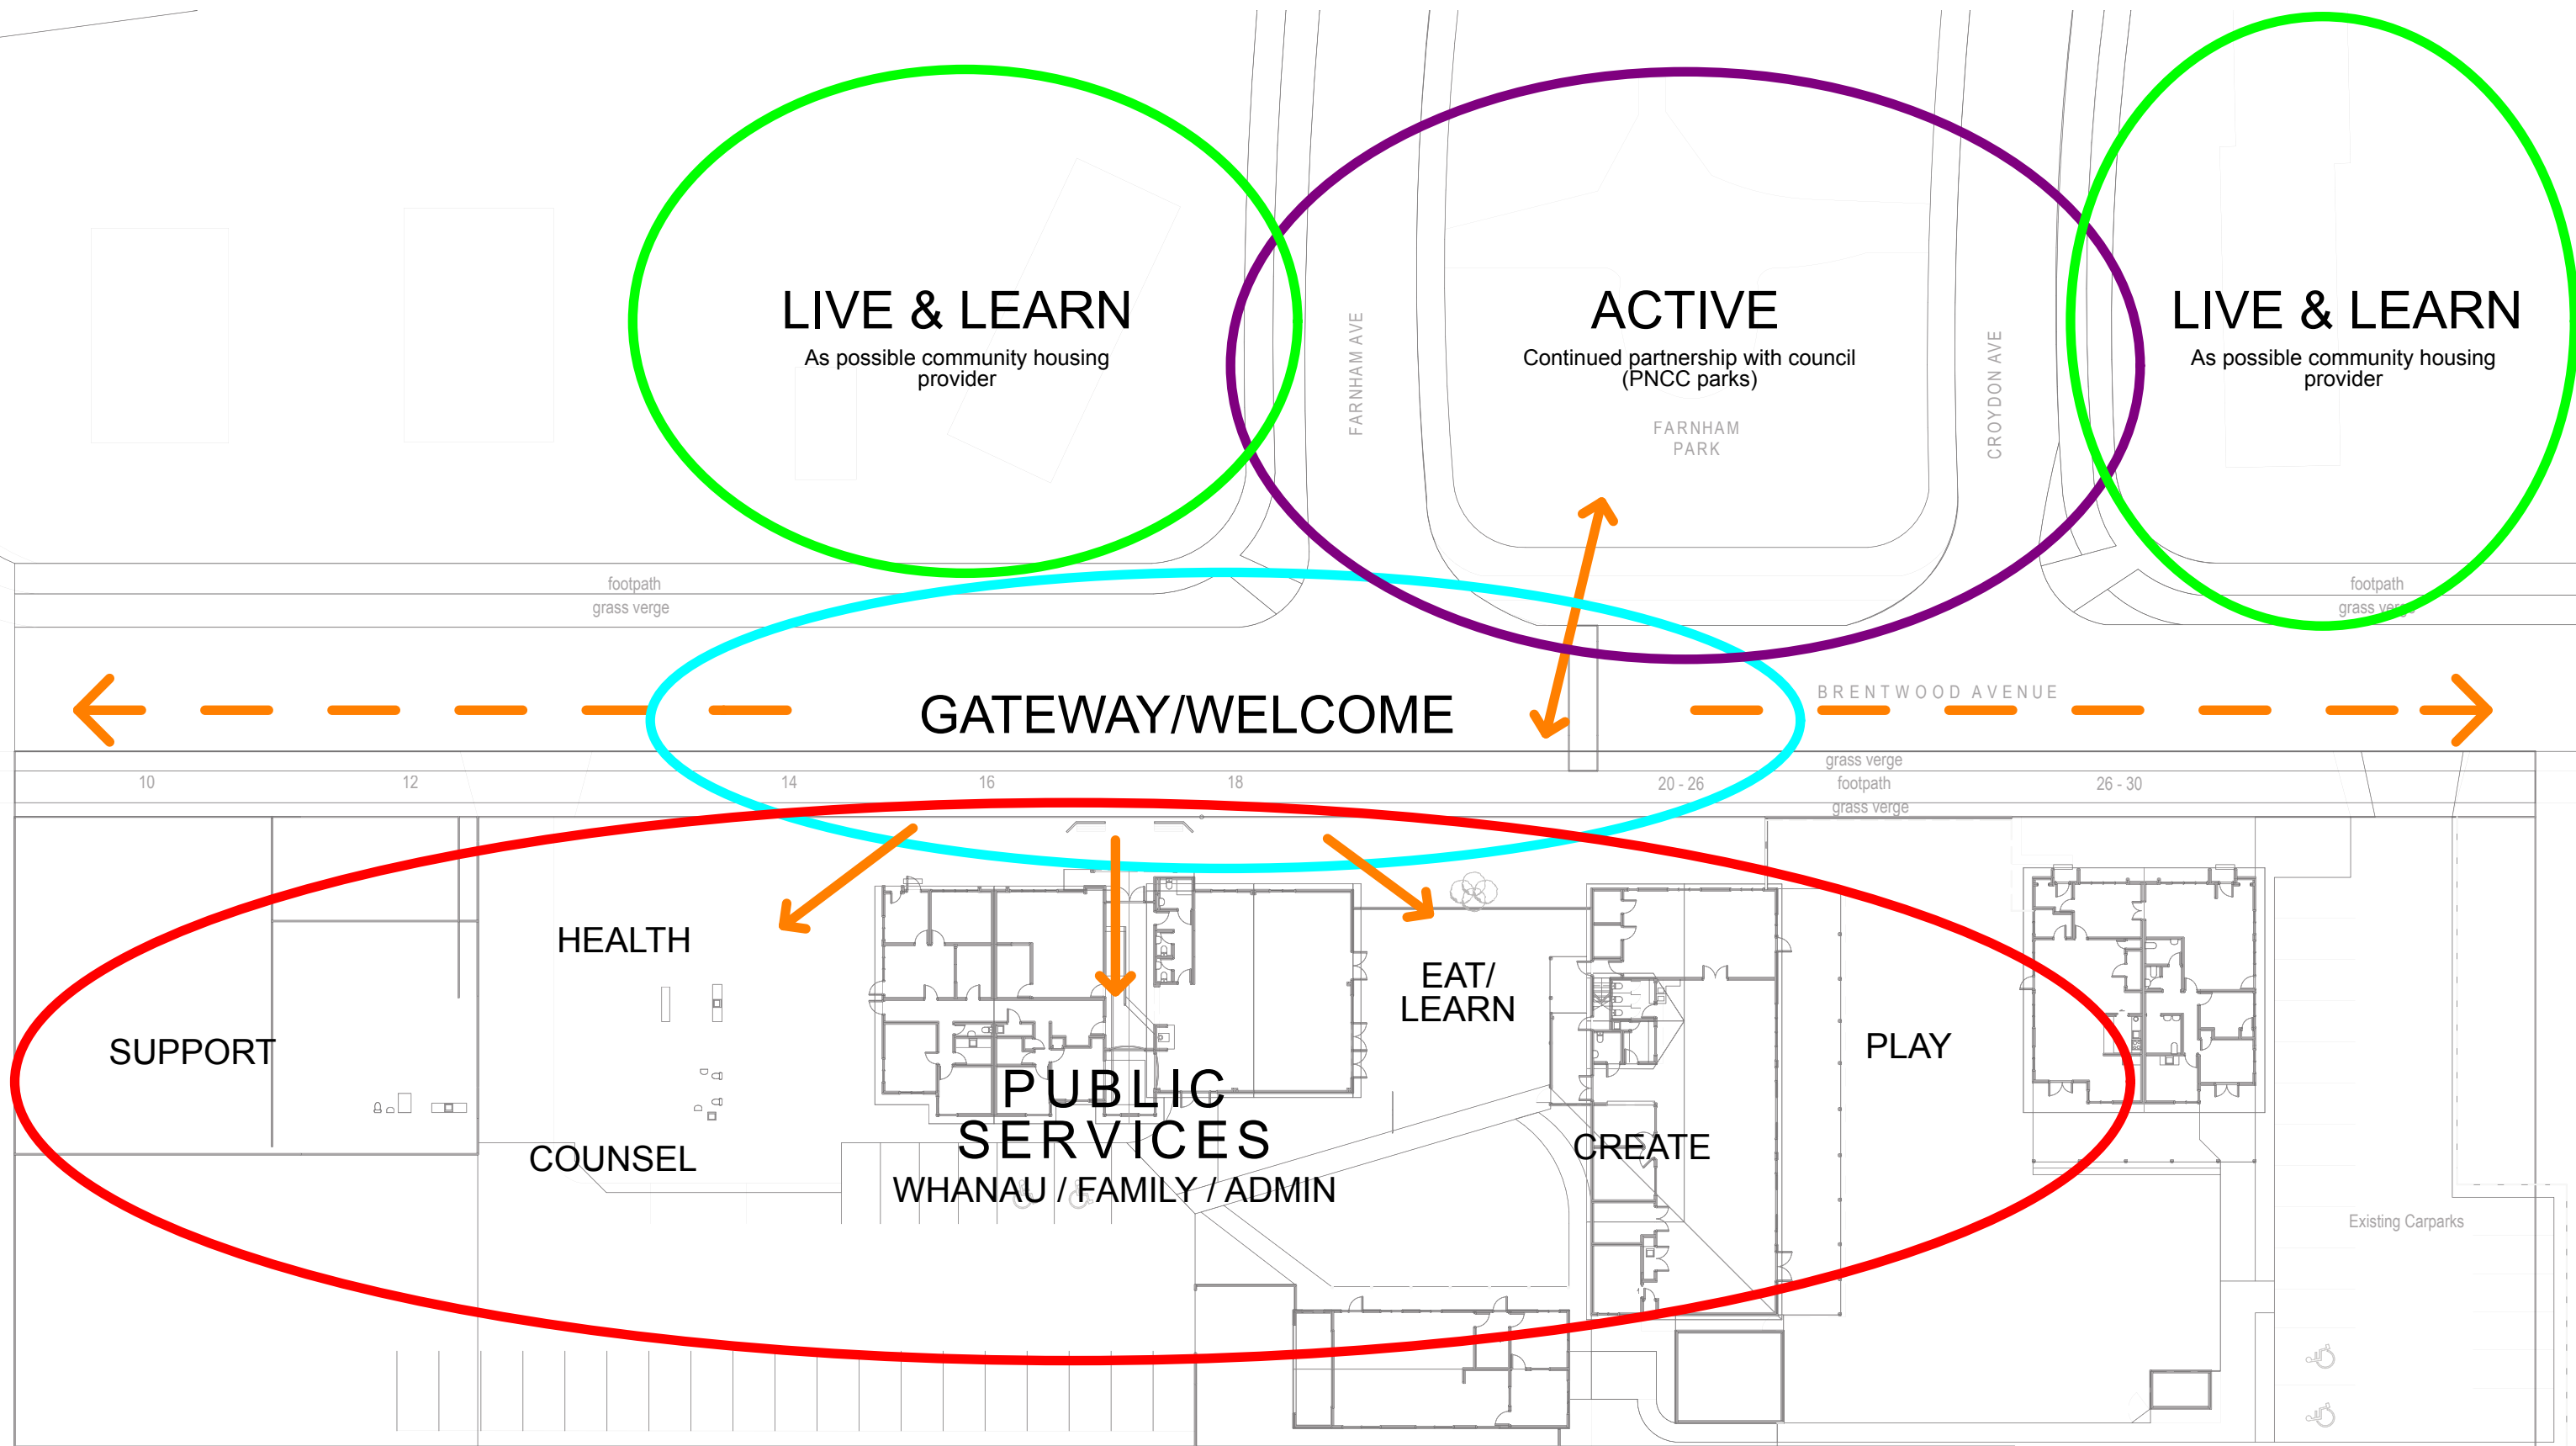
E3Architects
P:06 355 4662
F:06 355 4664
admin@e3architects.co.nz

28 Amesbury St
P.O.BOX 5332
PALMERSTON NORTH 4441


Job Title
HEALTHY LIVING COMMUNITY CAFE & HEALTH CENTRE, for TE AROHA NOA
20-26 BRENTWOOD AVENUE, PALMERSTON NORTH



PRELIMINARY		
	Job No. 15-011	Sheet SK02
	Designed MTD	Scale 1:300
	Drawn CH	Date 23/09/15




SITE CONCEPT DIAGRAM

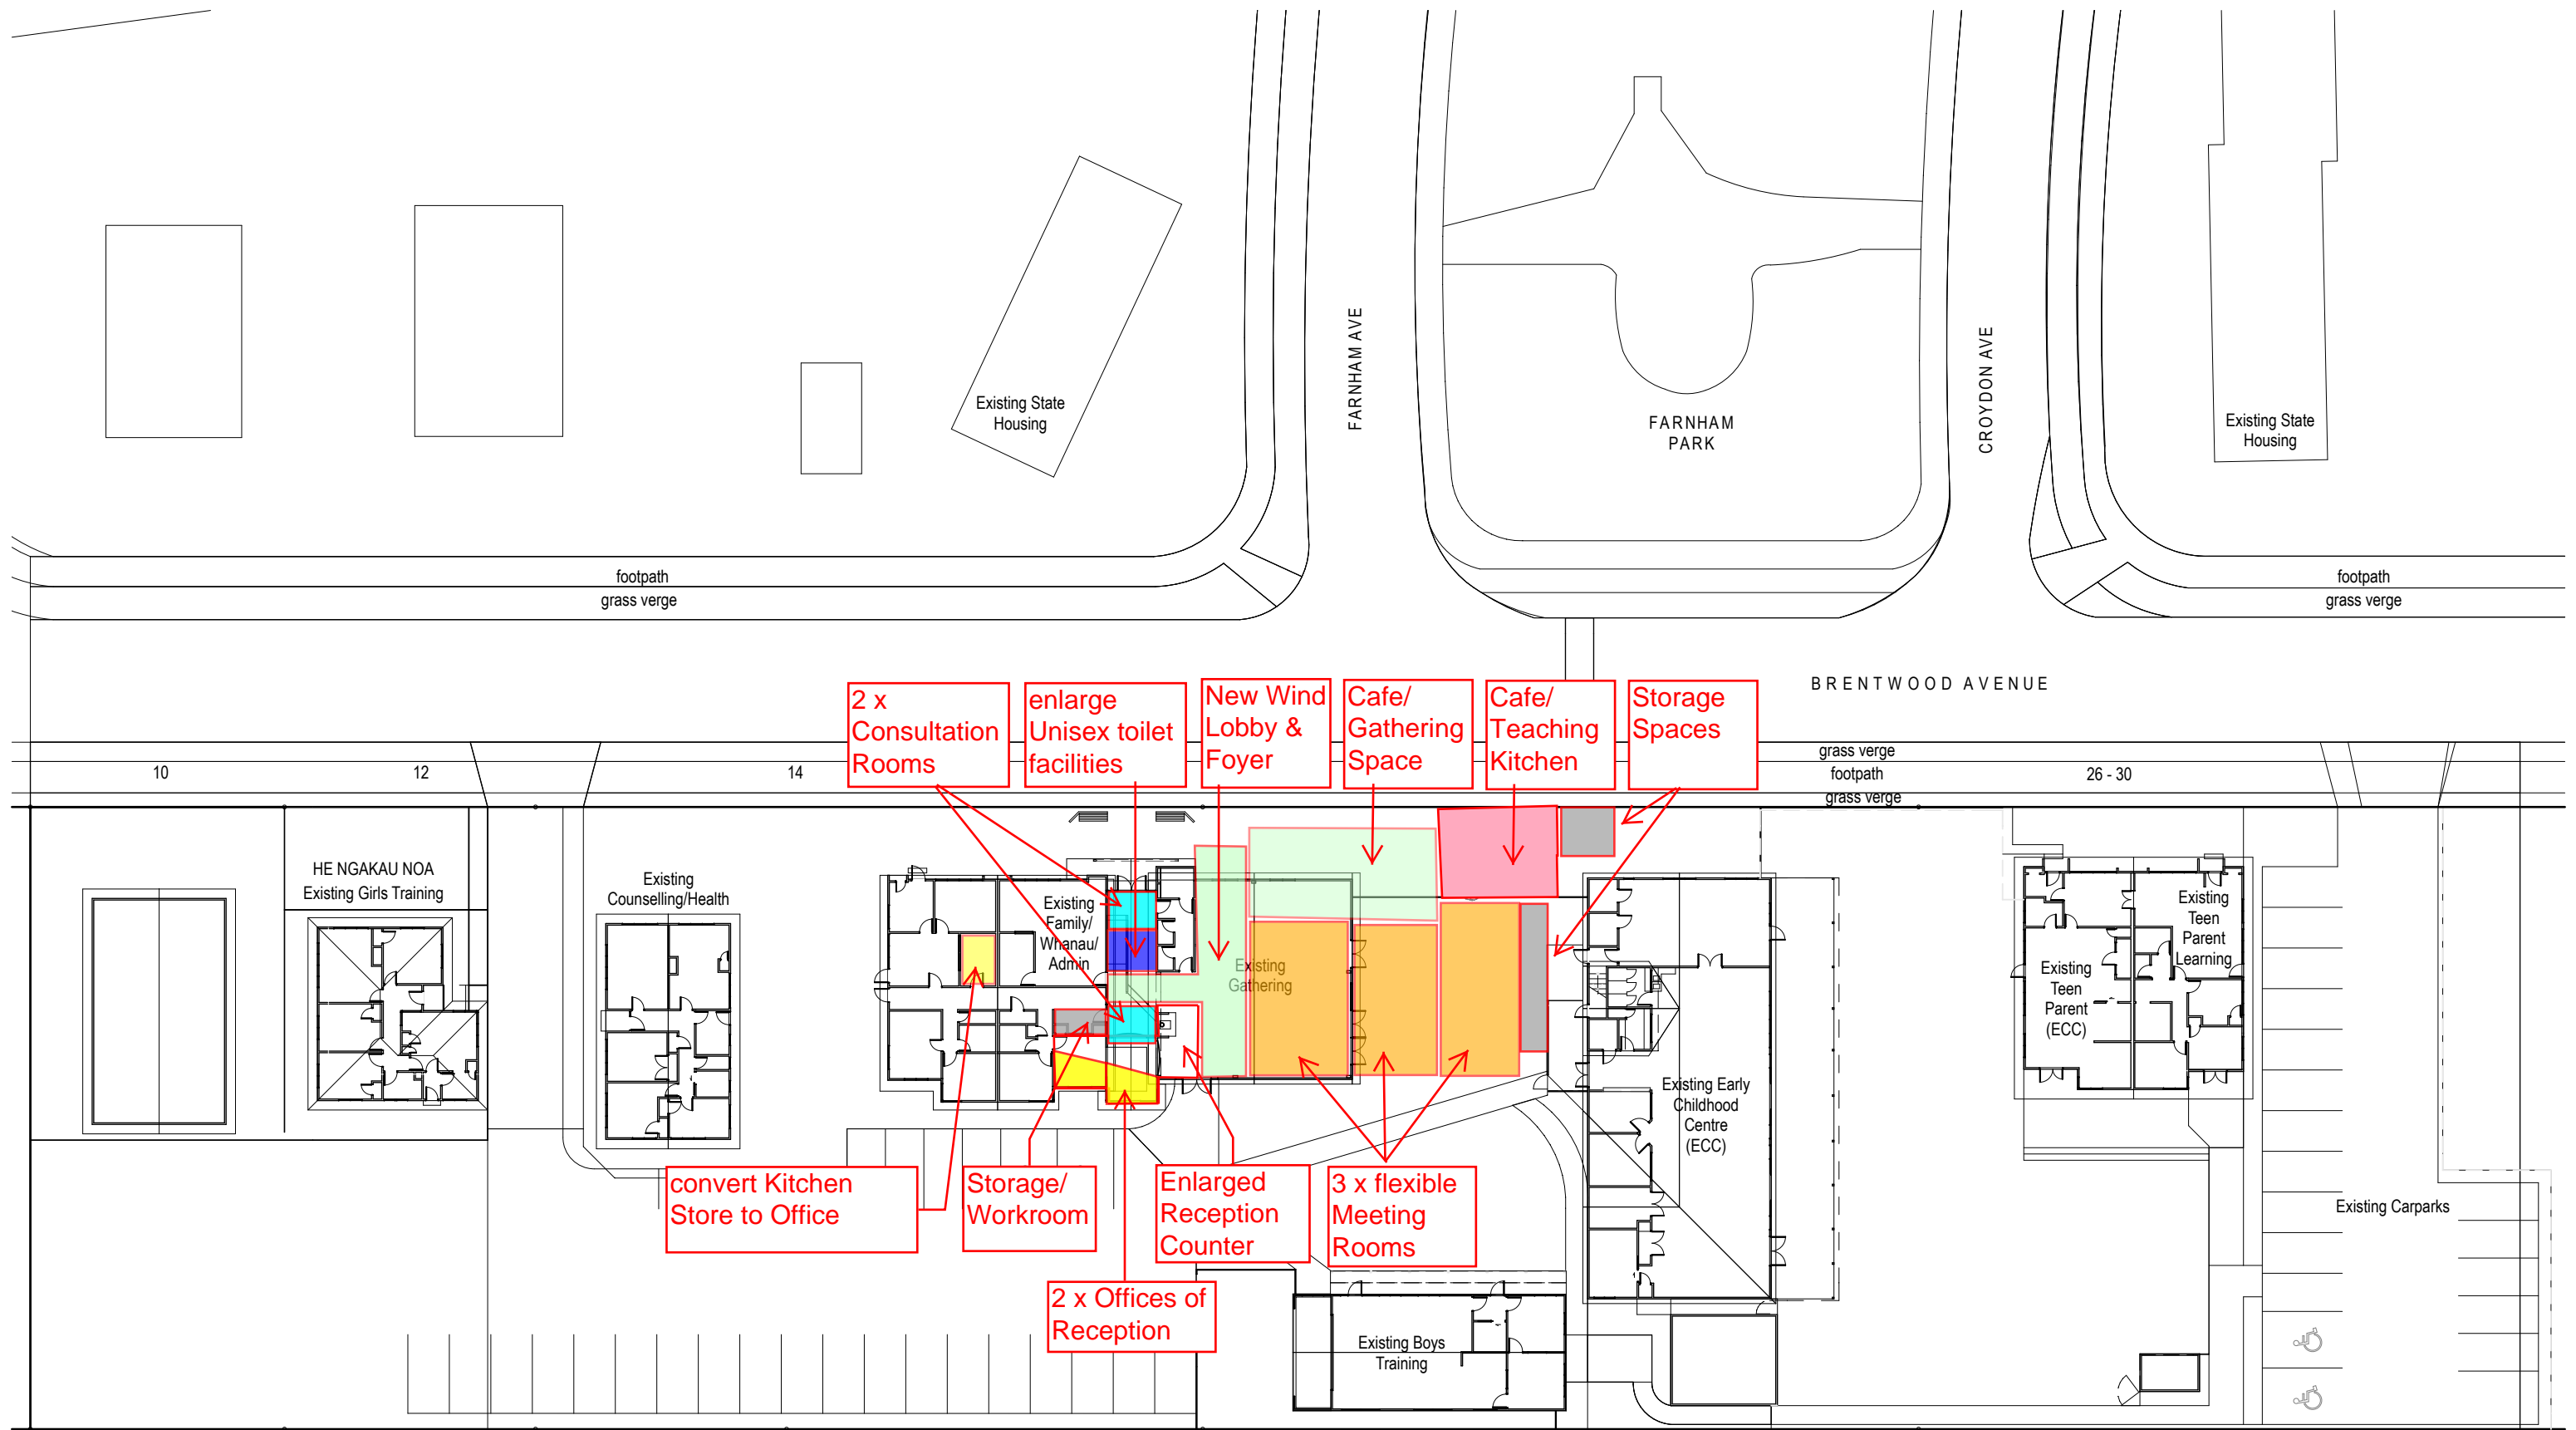

EXISTING SITE PLAN

Job Title

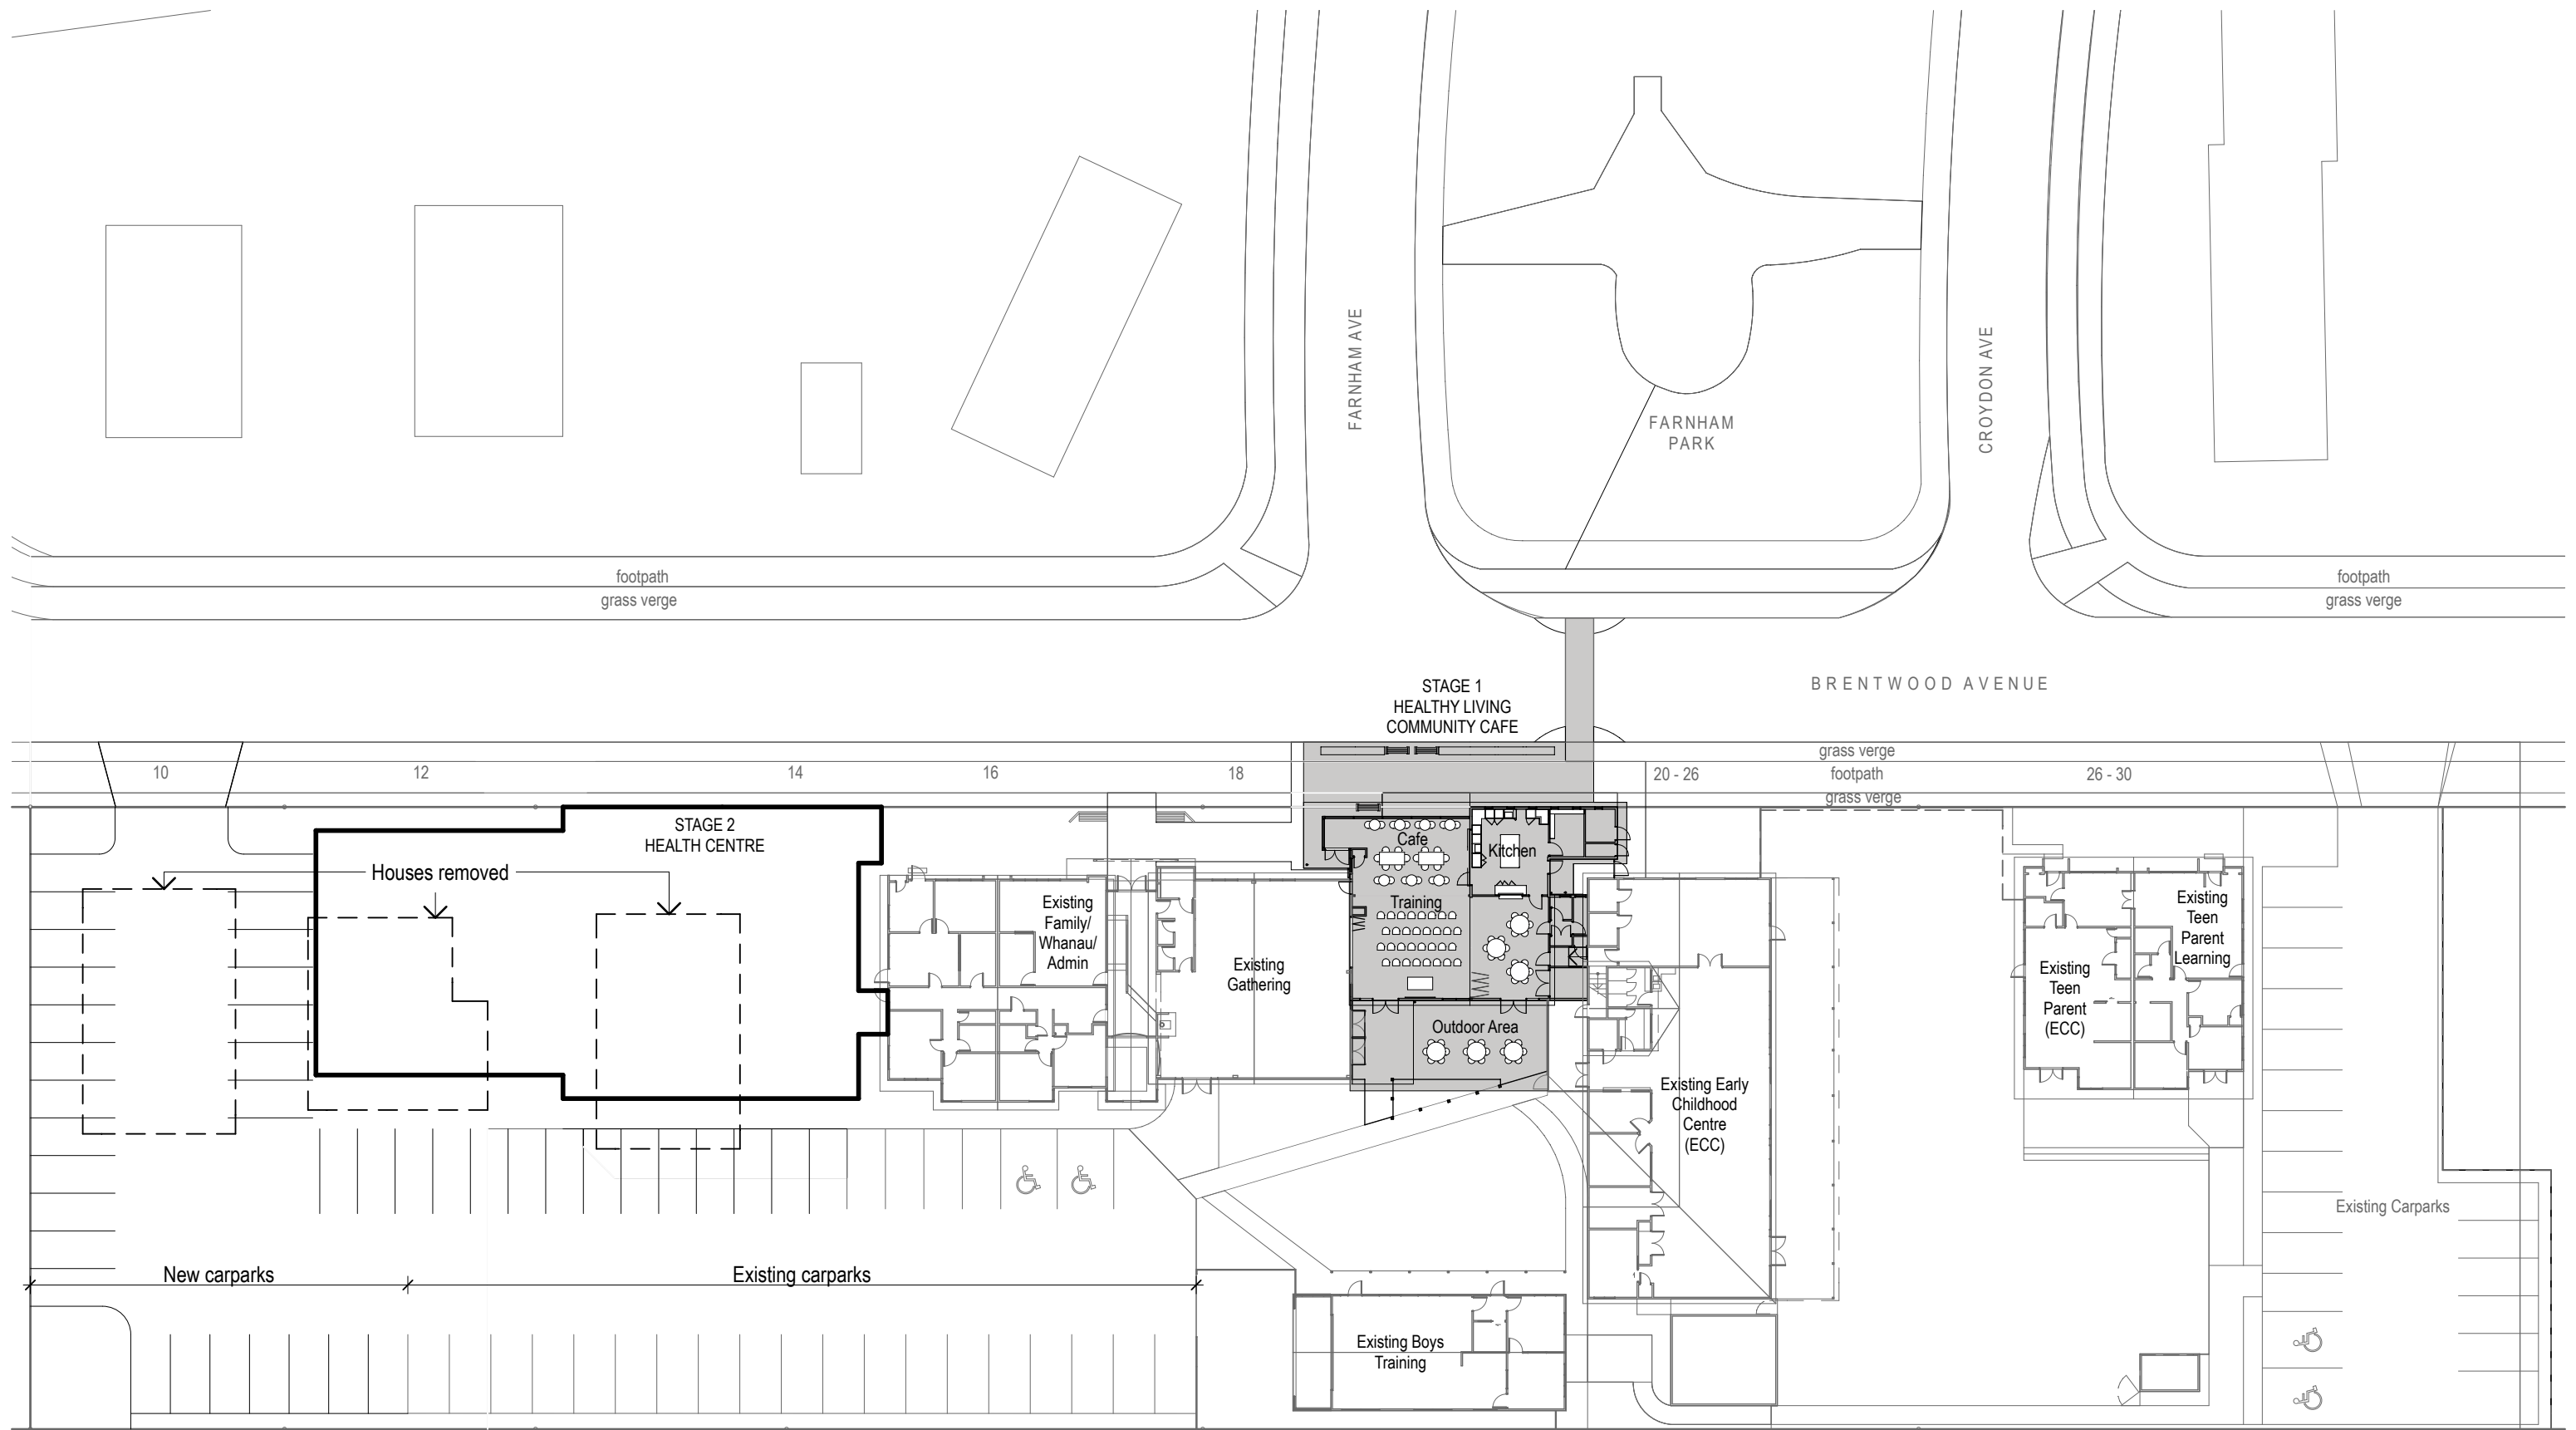

PROPOSED SITE PLAN



E3Architects

P:06 355 4662
F:06 355 4664
admin@e3architects.co.nz


28 Amesbury St
P.O.BOX 5332
PALMERSTON NORTH 4441

Job Title

HEALTHY LIVING COMMUNITY CAFE & HEALTH CENTRE, for TE AROHA NOA
20-26 BRENTWOOD AVENUE, PALMERSTON NORTH



PRELIMINARY		
Job No.		Sheet
15-011		SK05
Designed MTD	Scale 1:400	Revision
Drawn CH	Date 23/09/15	

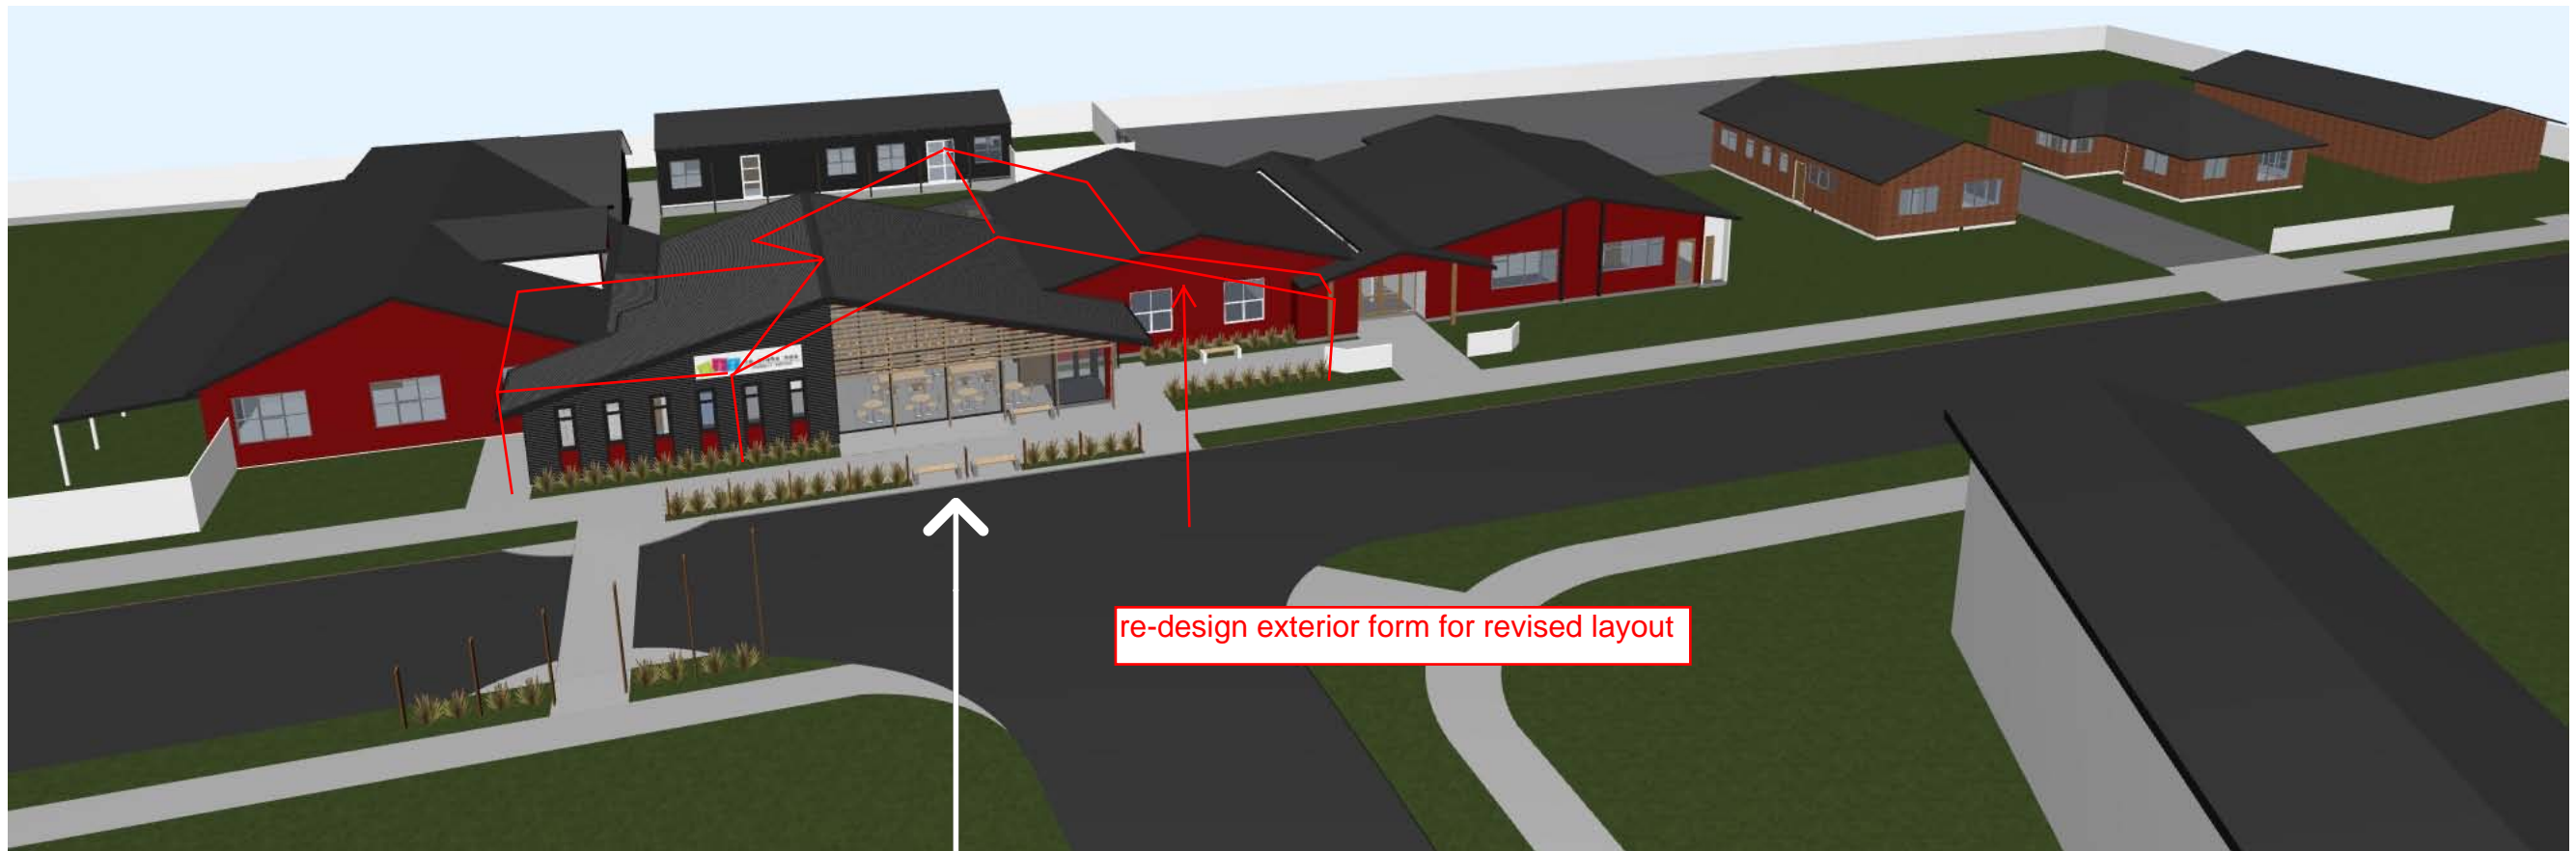

Stage 1 - Healthy Living Community Cafe

FRONT AERIAL STAGE 1



FRONT AERIAL STAGE 2

Stage 2 - Health Centre



E3Architects

P:06 355 4662 28 Amesbury St
F:06 355 4664 P.O.BOX 5332
admin@e3architects.co.nz PALMERSTON NORTH 4441

Job Title


HEALTHY LIVING COMMUNITY CAFE & HEALTH CENTRE, for TE AROHA NOA
20-26 BRENTWOOD AVENUE, PALMERSTON NORTH



PRELIMINARY		
Job No.	15-011	Sheet SK06
Designed MTD	Scale 1:200	Revision
Drawn CH	Date 23/09/15	



STAGE 1 - FRONT/ROAD ELEVATION

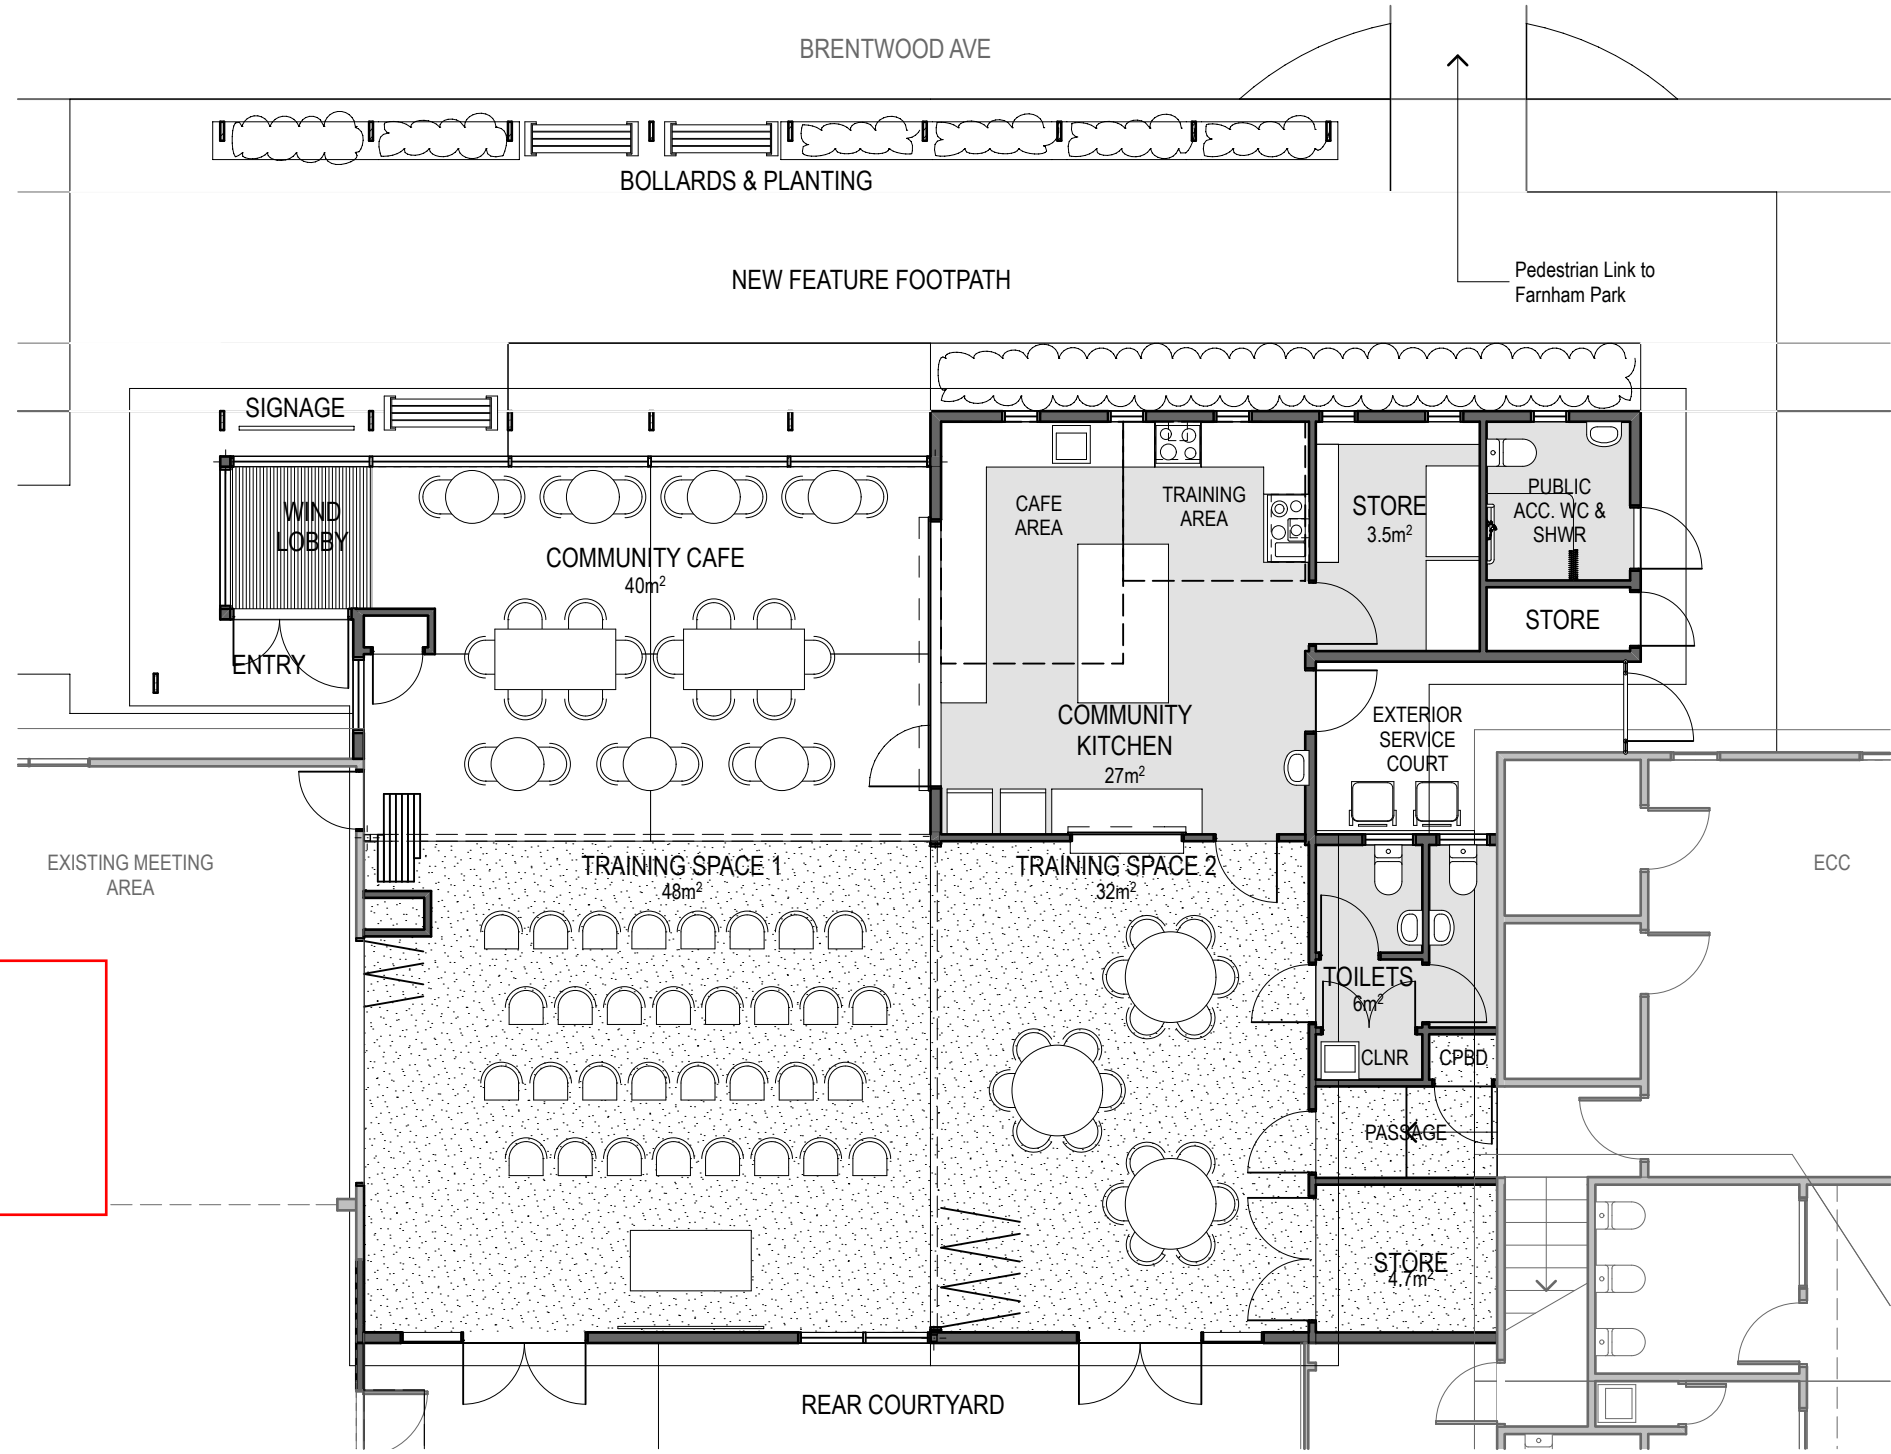

STAGE 1 - PROPOSED FLOOR PLAN



EXISTING STREET VIEW 1



STAGE 1 - PROPOSED STREET VIEW 1



EXISTING STREET VIEW 2



STAGE 1 - PROPOSED STREET VIEW 2



STAGE 1 - VIEW FROM KITCHEN TOWARDS ENTRANCE



STAGE 1 - VIEW FROM ENTRANCE TOWARDS KITCHEN

revise images



STAGE 1 - VIEW TOWARDS TEACHING SPACE



STAGE 1 - REAR COURTYARD



E3Architects
P:06 355 4662 28 Amesbury St
F:06 355 4664 P.O.BOX 5332
admin@e3architects.co.nz PALMERSTON NORTH 4441

Job Title

HEALTHY LIVING COMMUNITY CAFE & HEALTH CENTRE, for TE AROHA NOA
20-26 BRENTWOOD AVENUE, PALMERSTON NORTH



PRELIMINARY		
	Job No.	15-011
	Designed	MTD
	Scale	1:363.1538
	Drawn	CH
		Sheet
		SK10
		Revision
		23/09/15